


PROPOSED UTILITY SYSTEM MAP



- LEGEND**
- W — EXISTING WATERMAIN
 - SAN — EXISTING SANITARY SEWER
 - W — PROPOSED WATER SYSTEM
 - SAN — PROPOSED SANITARY SEWER SYSTEM
 - — PROPERTY BOUNDARY

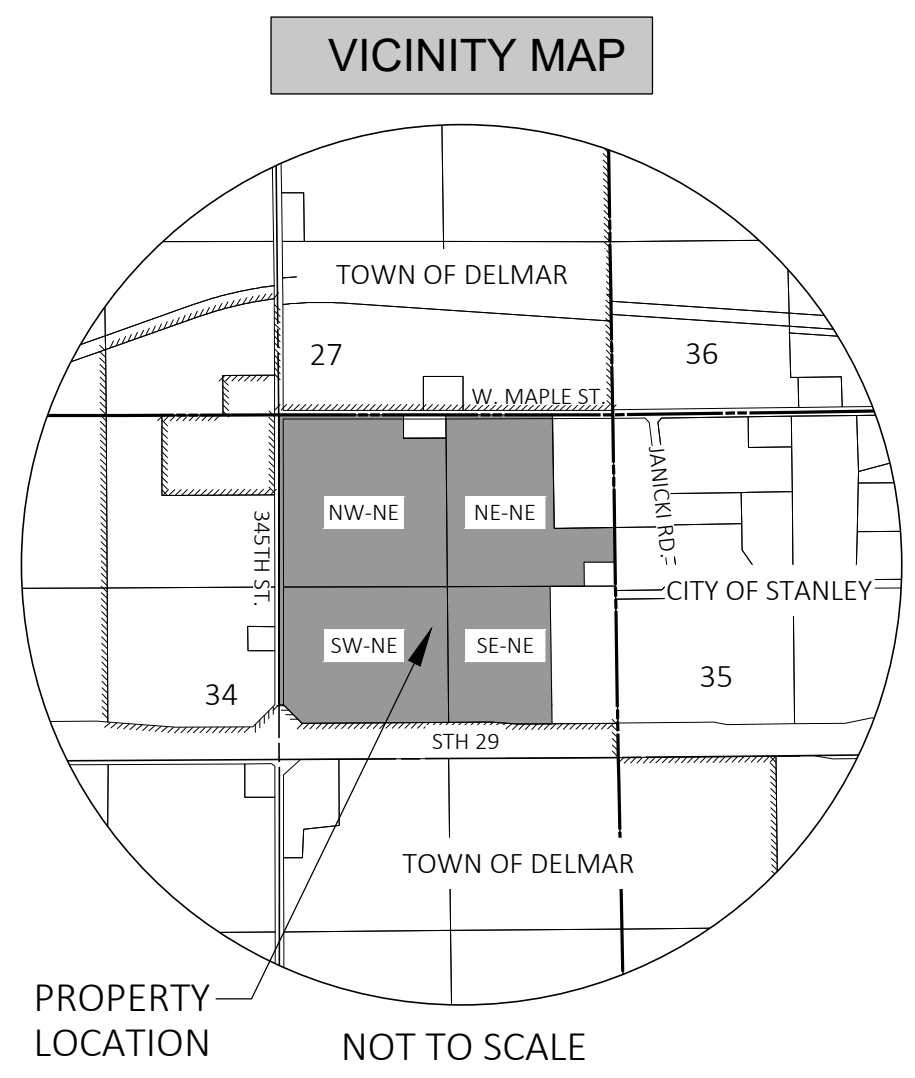

ENGINEERS - SURVEYORS - ARCHITECTS
cbs²
 770 TECHNOLOGY WAY
 CHIPPEWA FALLS, WI 54729
 PHONE: 715.861.5226
 www.cbssquaredinc.com

PROPOSED UTILITY SYSTEMS MAP
 STANLEY, WI

DATE:	3/14/2023	REVISION DATE:	
DRAWN BY:	BPS	CHECKED BY:	NCB
PROJECT NO.	CCEDC	SCALE:	1" = 200'